


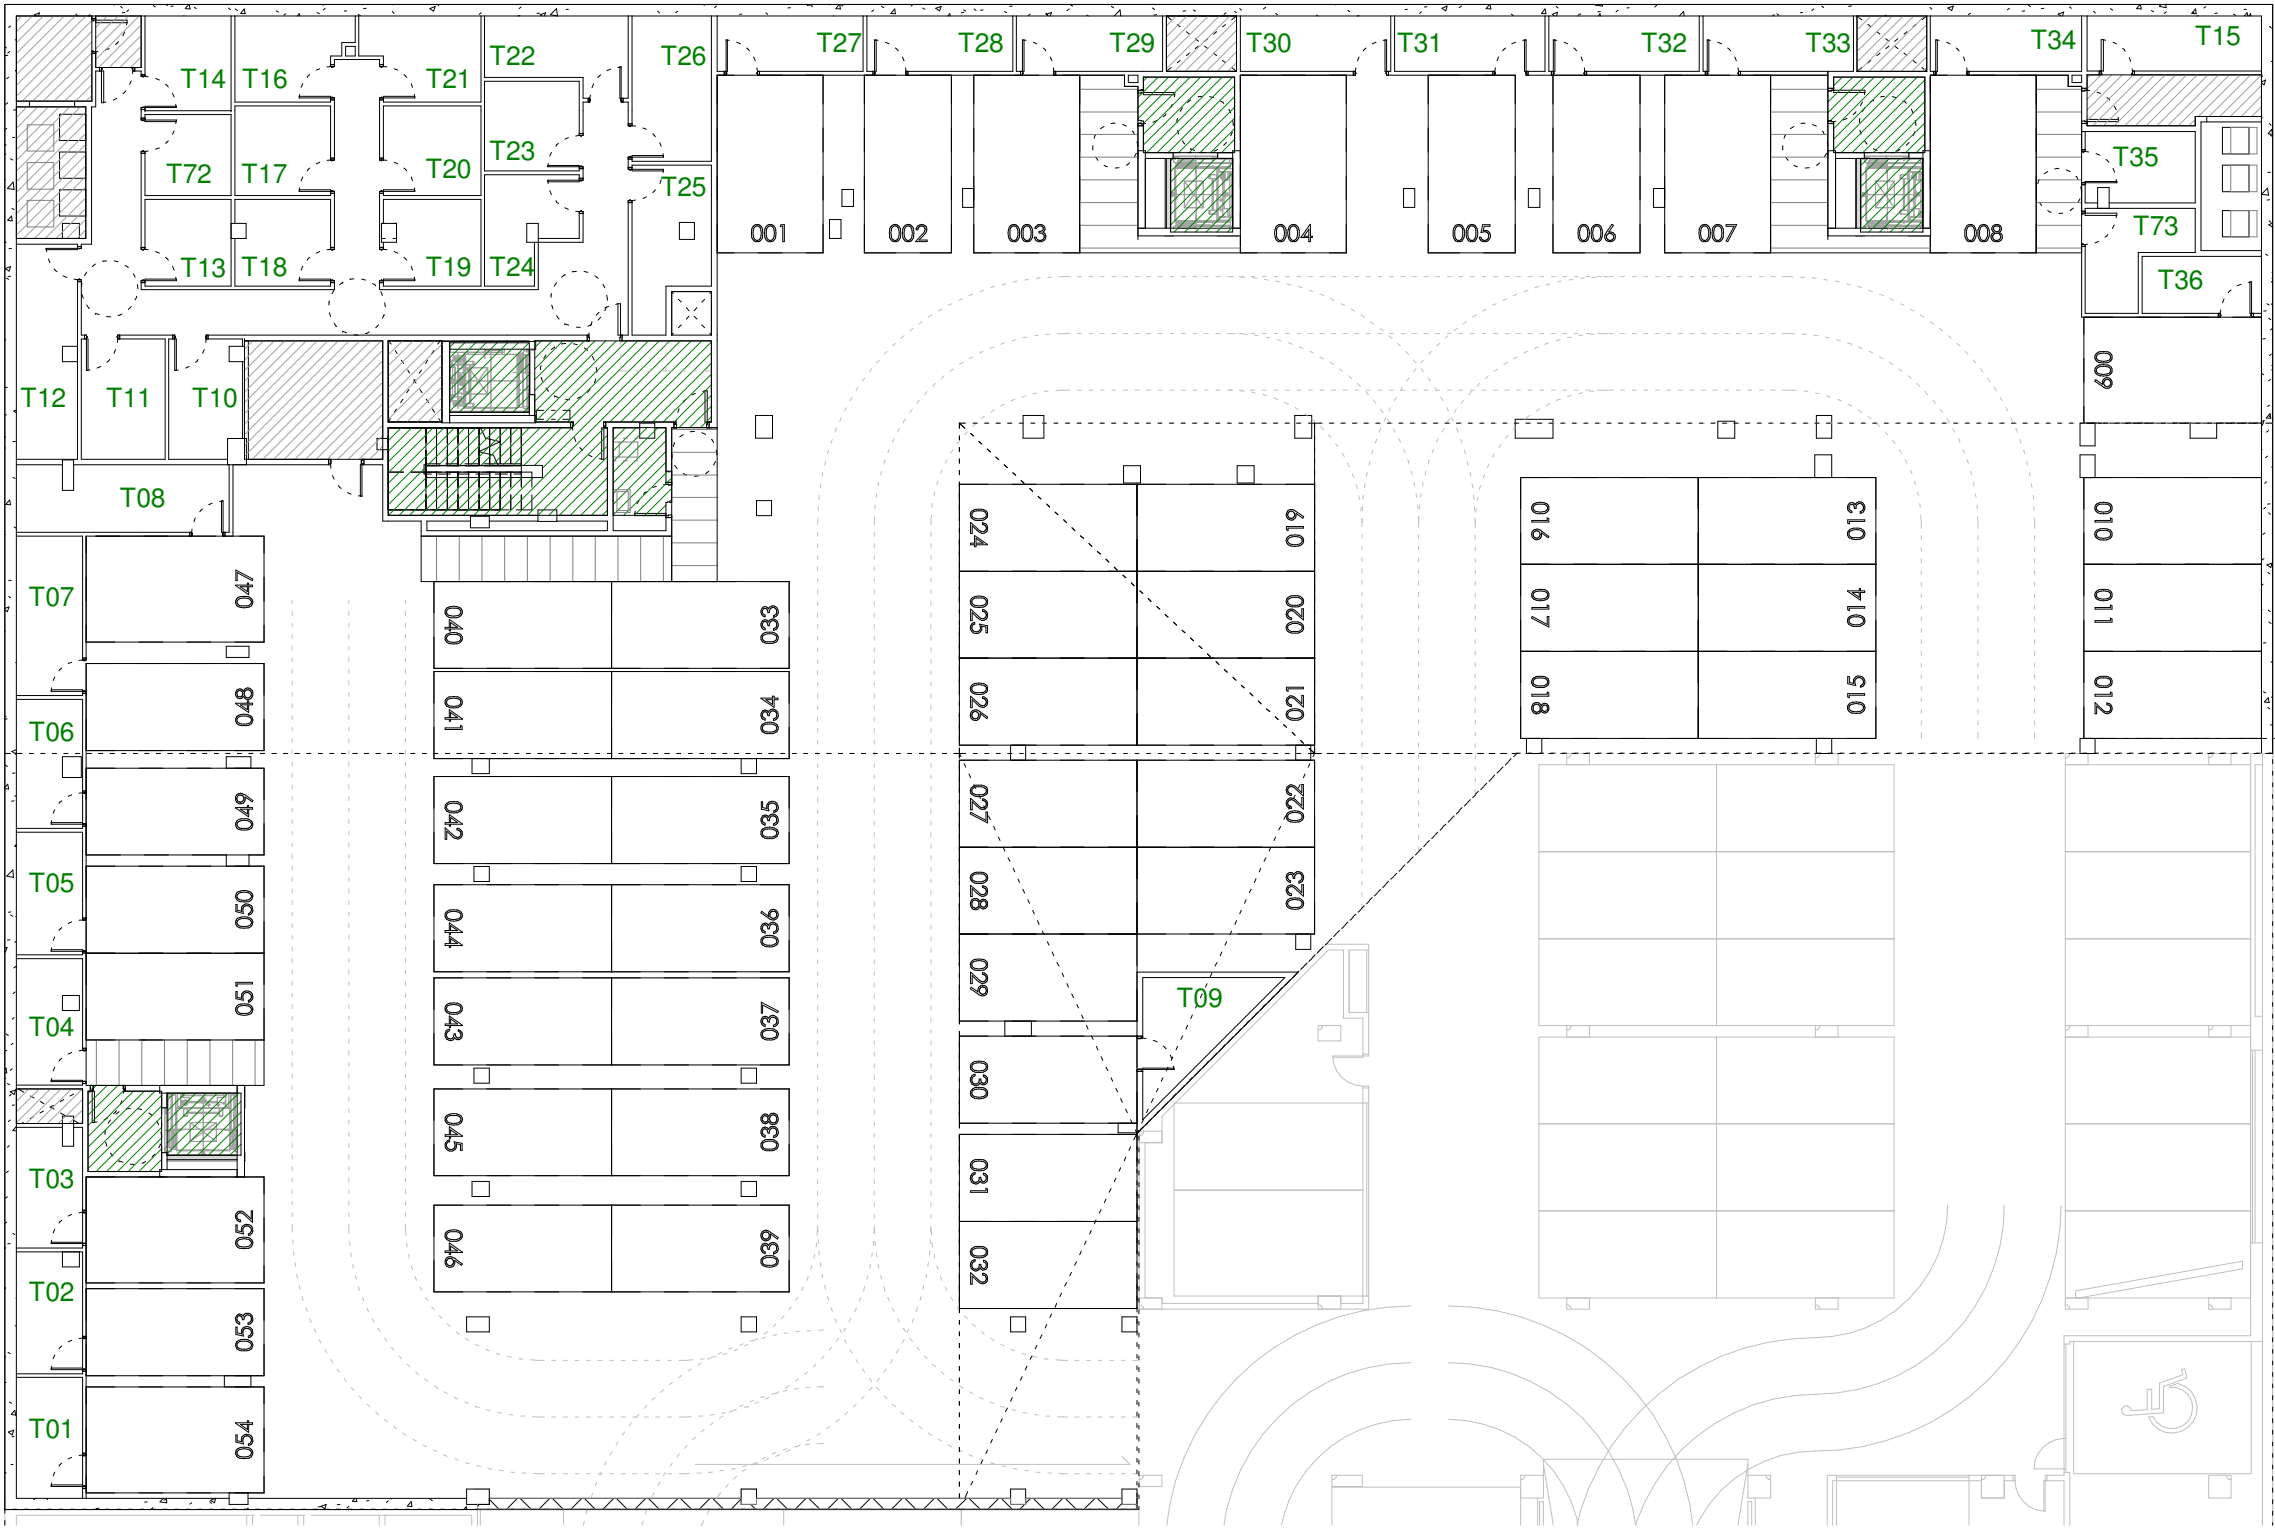

PLANTA SÓTANO -1

PLAZAS	DIM (m)	S.ÚTIL(m²)	TRASTERO	S.ÚTIL(m²)
1	2.80 X 4.70	13.16	Trastero 27	5.66
2	2.30 X 4.70	10.81	Trastero 28	5.66
3	2.80 X 4.70	13.16	Trastero 29	5.66
4	2.80 X 4.70	13.16	Trastero 30	5.83
5	2.30 X 4.70	10.81	Trastero 31	5.83
6	2.30 X 4.70	10.81	Trastero 32	5.83
7	2.80 X 4.70	13.16	Trastero 33	5.83
8	2.80 X 4.70	13.16	Trastero 34	5.86
9	2.80 X 4.70	13.16	Trastero 36	4.77
10	2.30 X 4.70	10.81	Trastero 35	5.37
11	2.30 X 4.70	10.81	Trastero 73	5.65
12	2.30 X 4.70	10.81	Trastero 15	6.71
13 a 32,-30	2.30 X 4.70	10.81		
30	2.30 X 4.70	10.81	Trastero 09	7.06
33 a 46	2.30 X 4.70	10.81		
47	2.80 X 4.70	13.16	Trastero 08	9.87
48	2.30 X 4.70	10.81	Trastero 07	7.37
49	2.30 X 4.70	10.81	Trastero 06	5.68
50	2.30 X 4.70	10.81	Trastero 05	5.69
51	2.30 X 4.70	10.81	Trastero 04	5.64
52	2.80 X 4.70	13.16	Trastero 03	5.44
53	2.30 X 4.70	10.81	Trastero 02	5.42
54	2.80 X 4.70	13.16	Trastero 01	5.59
			Trastero 10	5.84
			Trastero 11	7.05
			Trastero 12	9.05
			Trastero 13	5.23
			Trastero 14	5.73
			Trastero 16	6.33
			Trastero 17	6.00
			Trastero 18	5.68
			Trastero 19	5.74
			Trastero 20	6.12
			Trastero 21	6.56
			Trastero 22	6.85
			Trastero 23	5.93
			Trastero 24	5.73
			Trastero 25	7.71
			Trastero 26	8.07
			Trastero 72	4.88

