


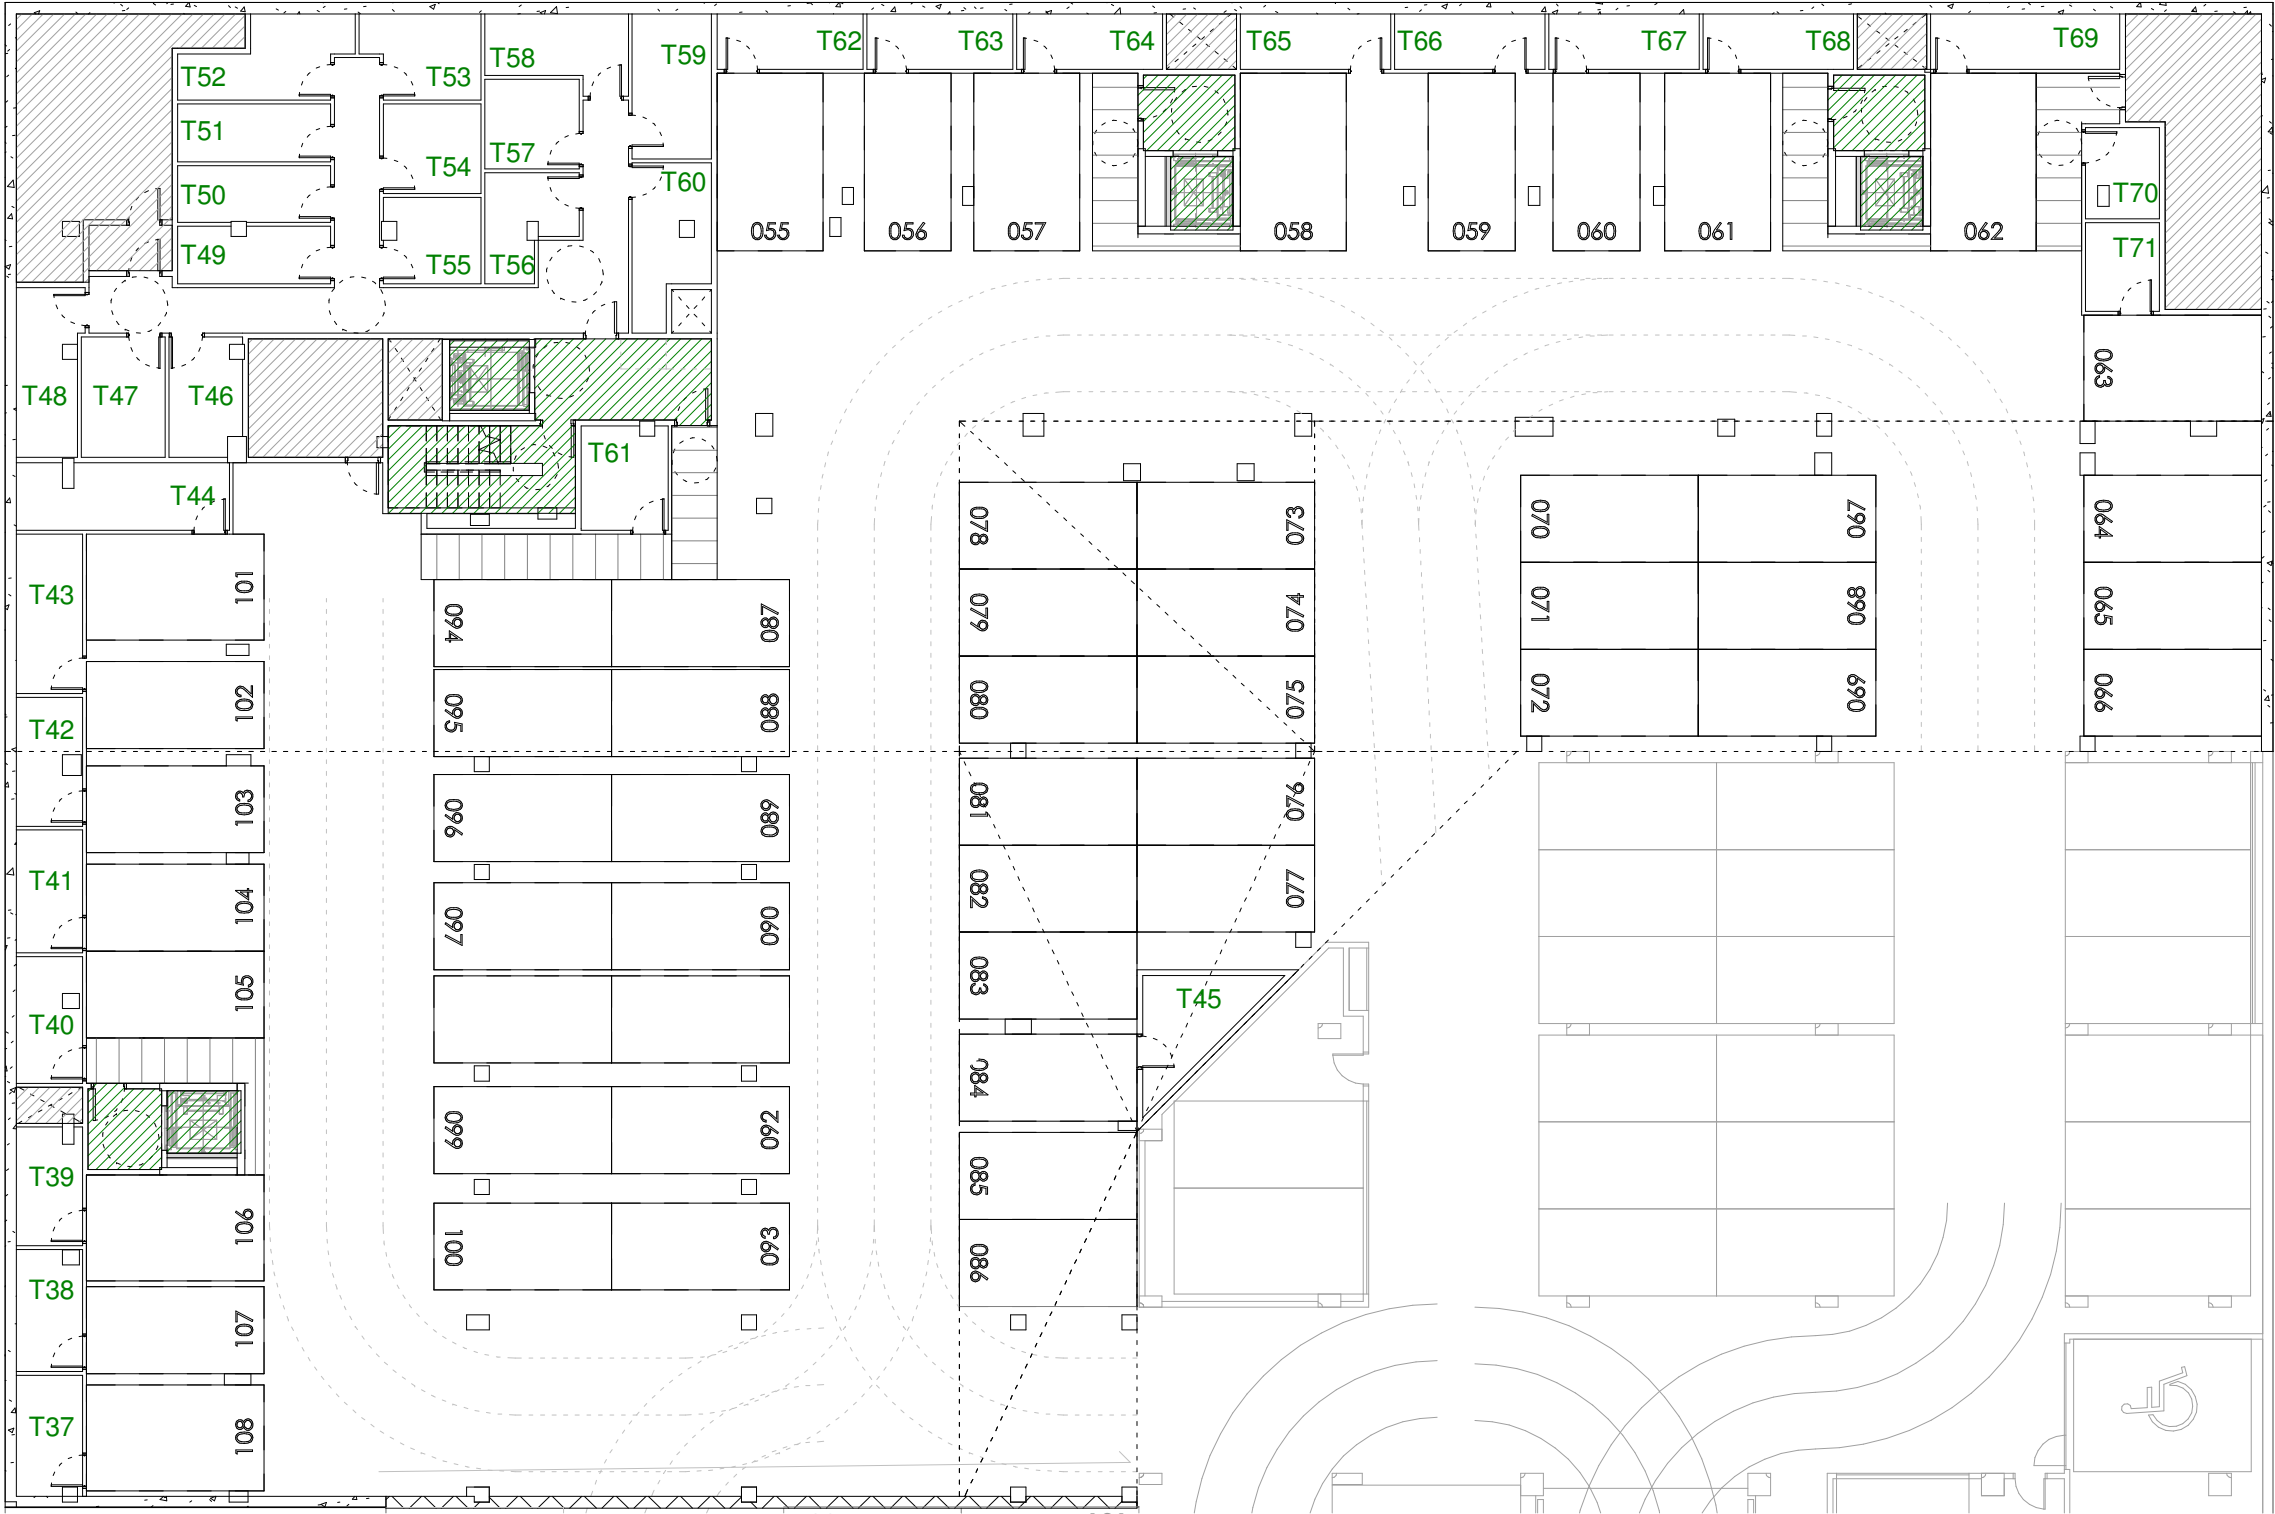

PLANTA SÓTANO -2

PLAZAS	DIM (m)	S.ÚTIL(m²)	TRASTERO	S.ÚTIL(m²)
55	2.80 X 4.70	13.16	Trastero 62	5.66
56	2.30 X 4.70	10.81	Trastero 63	5.66
57	2.80 X 4.70	13.16	Trastero 64	5.66
58	2.80 X 4.70	13.16	Trastero 65	5.83
59	2.30 X 4.70	10.81	Trastero 66	5.83
60	2.30 X 4.70	10.81	Trastero 67	5.83
61	2.80 X 4.70	13.16	Trastero 68	5.83
62	2.80 X 4.70	13.16	Trastero 69	7.34
63	2.80 X 4.70	13.16	Trastero 71	4.60
64	2.30 X 4.70	10.81	Trastero 70	4.57
65 a 86,-84	2.30 X 4.70	10.81		
84	2.30 X 4.70	10.81	Trastero 45	7.06
87	2.30 X 4.70	10.81	Trastero 61	6.25
88 a 93	2.30 X 4.70	10.81		
94 a 100	2.30 X 4.70	10.81		
101	2.80 X 4.70	13.16	Trastero 44	9.87
102	2.30 X 4.70	10.81	Trastero 43	7.37
103	2.30 X 4.70	10.81	Trastero 42	5.68
104	2.30 X 4.70	10.81	Trastero 41	5.69
105	2.30 X 4.70	10.81	Trastero 40	5.65
106	2.80 X 4.70	13.16	Trastero 39	5.36
107	2.30 X 4.70	10.81	Trastero 38	5.43
108	2.80 X 4.70	13.16	Trastero 37	5.50
			Trastero 46	5.84
			Trastero 47	7.05
			Trastero 48	7.34
			Trastero 49	6.08
			Trastero 50	6.06
			Trastero 51	6.20
			Trastero 52	7.86
			Trastero 53	6.56
			Trastero 54	6.12
			Trastero 55	5.74
			Trastero 56	5.73
			Trastero 57	5.93
			Trastero 58	6.85
			Trastero 59	8.07
			Trastero 60	7.71

